


Date	12/21/2016
Diagram created for: Keith Estes, 678-374-5934	
Client	Pratt Industries
Site	Pratt – Dallas TX 9209

## MDF

### AP / Data Cabling

IN STRICT CONFIDENCE. All rights reserved. Disclosure to third parties of this document or any part thereof, or the use of any information contained therein for purposes other than provided for by this document is not permitted, except with the express written permission of Scott M. Conkel and/or Georgia Low Voltage Technologies Inc.

- Access Point
- Wall/Pole Mount Cabinet
- Existing Data Drop
- Special Data Drop (Time Clock, Kiosk, Projector, etc.)
- New Data Drop (Add)
- Fiber Termination to Machine Control Board

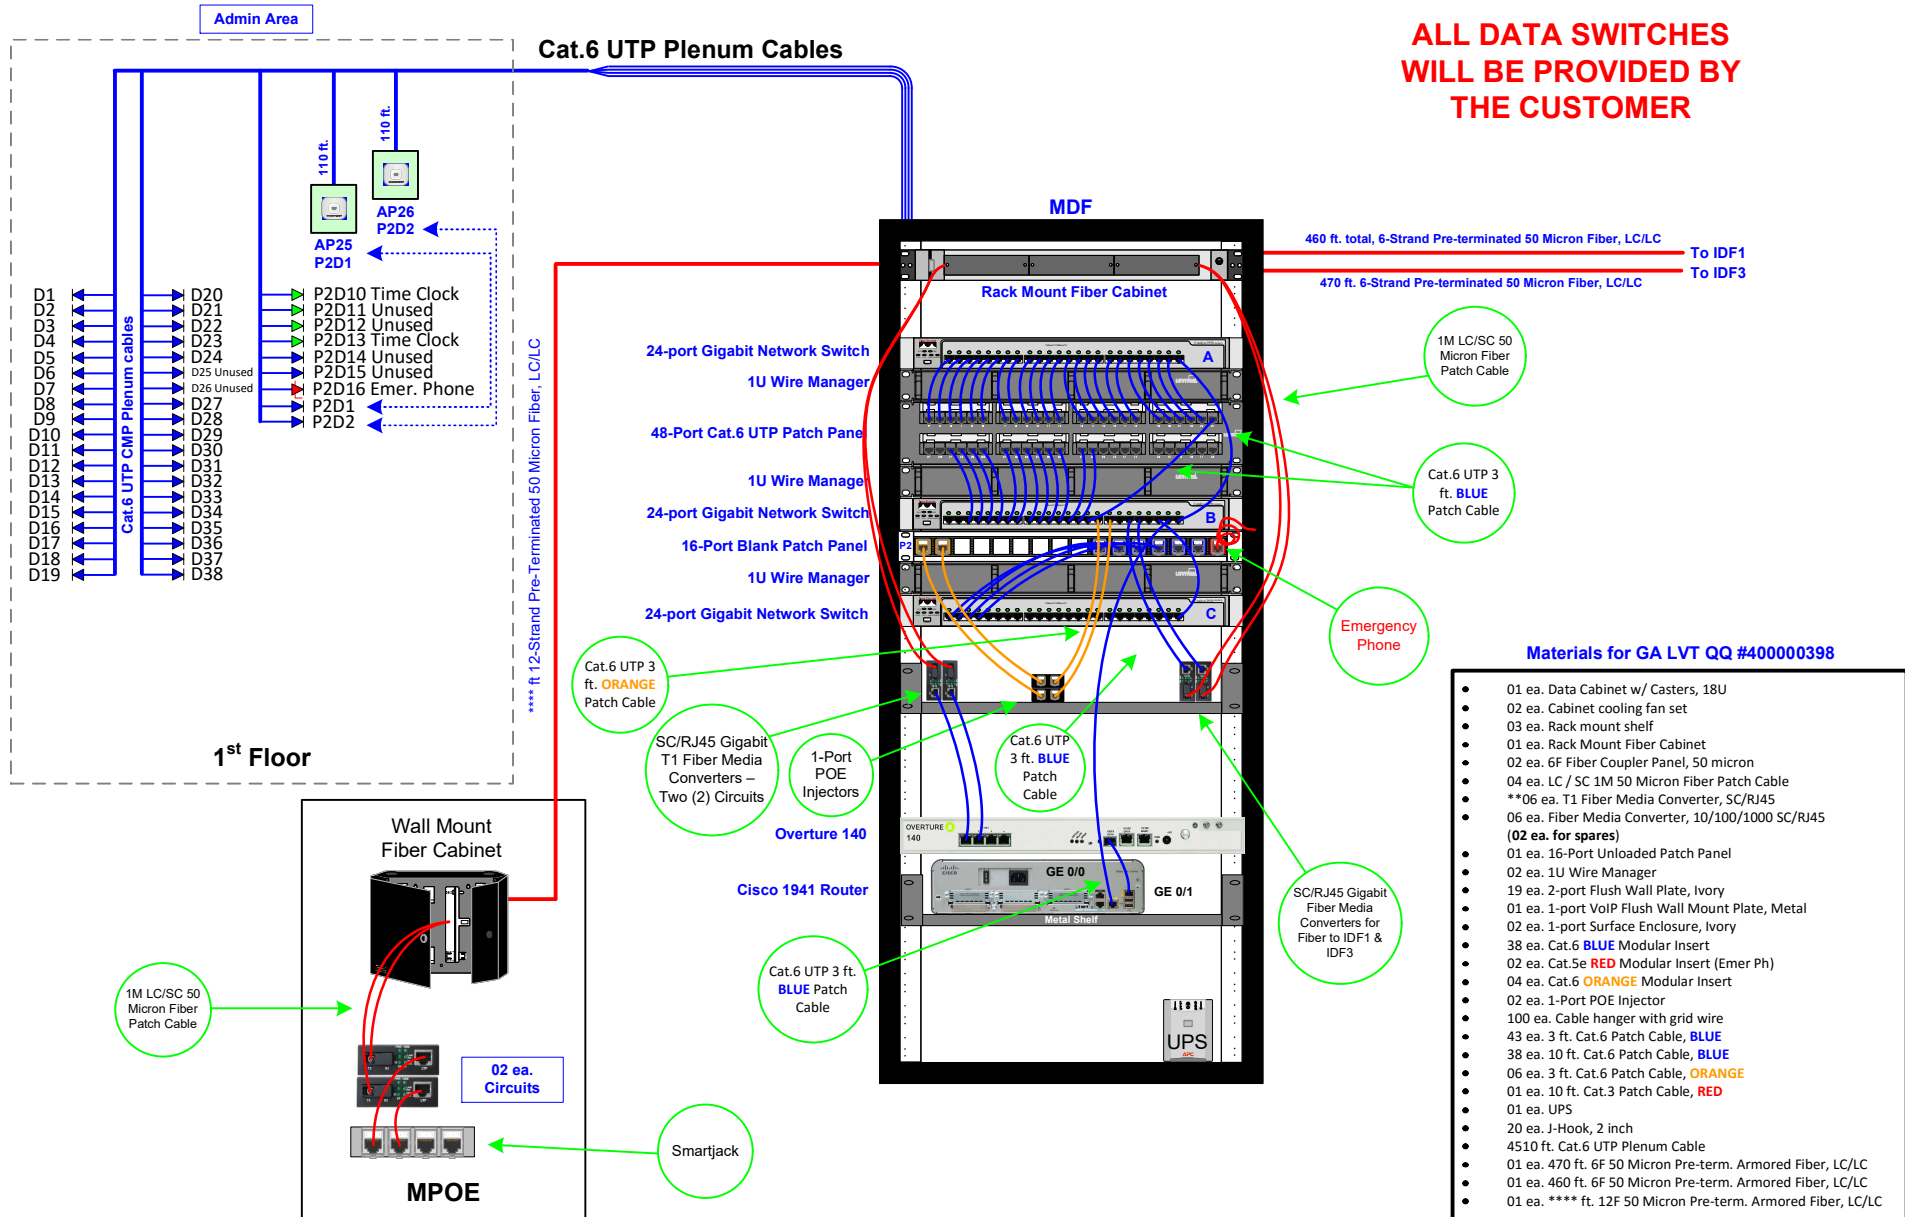

ALL DATA SWITCHES  
WILL BE PROVIDED BY  
THE CUSTOMER